


OPTIONAL PRIVATE STREET CROSS SECTION

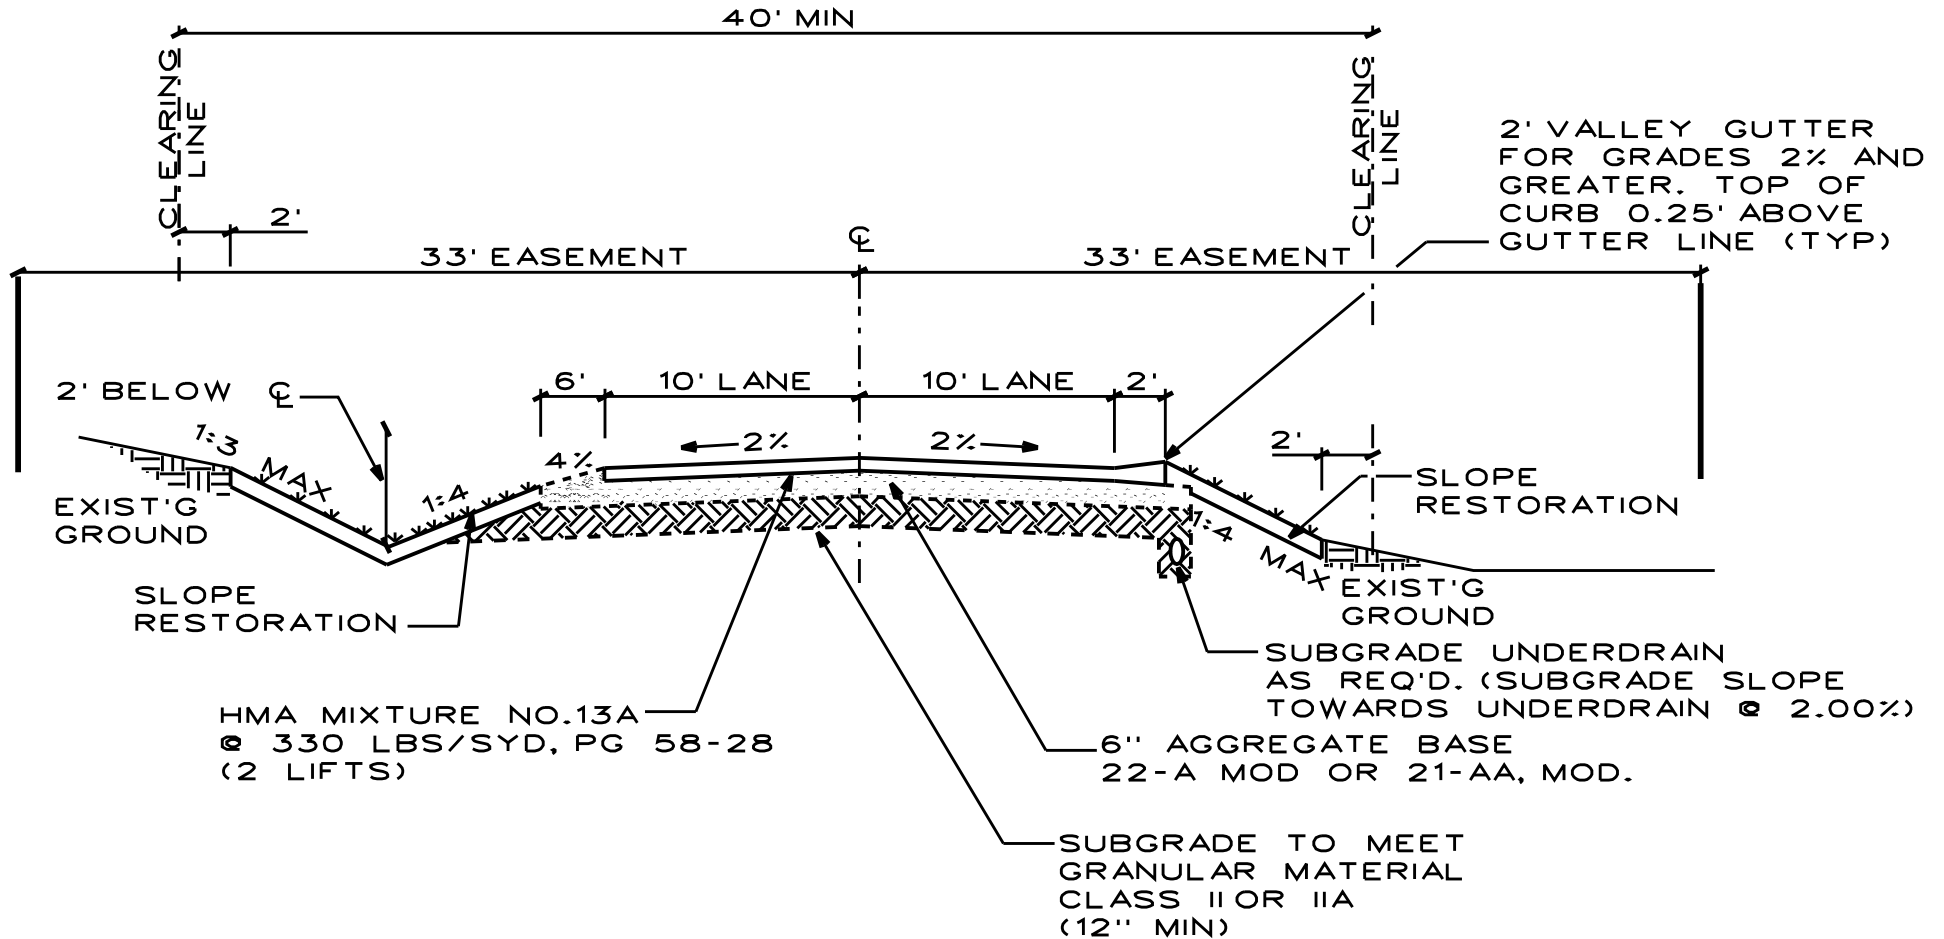

DENSITY REQUIREMENTS

(PER MDOT GUIDELINES)
 SUB-BASE - 95%
 AGGREGATE BASE - 98%
 HMA PAVEMENT - 92%-96% OF THE TMD

SLOPE RESTORATION

PLACE 4" TOPSOIL SURFACE, SEEDING @ 100 LBS/ACRE, MULCH @ 2 TON/ACRE, ANCHORING MULCH (LATEX BASED ADHESIVE) @ 400 GAL/ACRE, & CHEMICAL FERTILIZER NUTRIENT @ 240 LBS/ACRE.

FIGURE NO.4
 TYPICAL HMA VALLEY
 GUTTER OR DITCH SECTION
 PRIVATE STREET STANDARD